



LEGEND

- Lily Cache Creek
- Existing 10' Wide Trail
- Proposed 8' or 10' Wide Trail
- Proposed 8' or 10' Path Partnership with Property Owners
- 10' Wide Bridge Connection

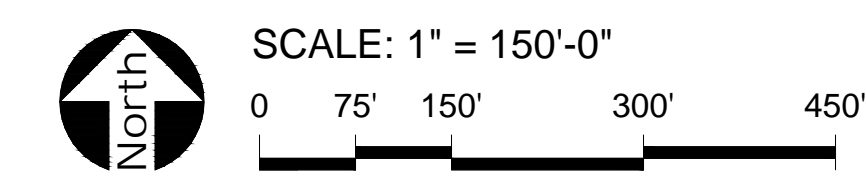

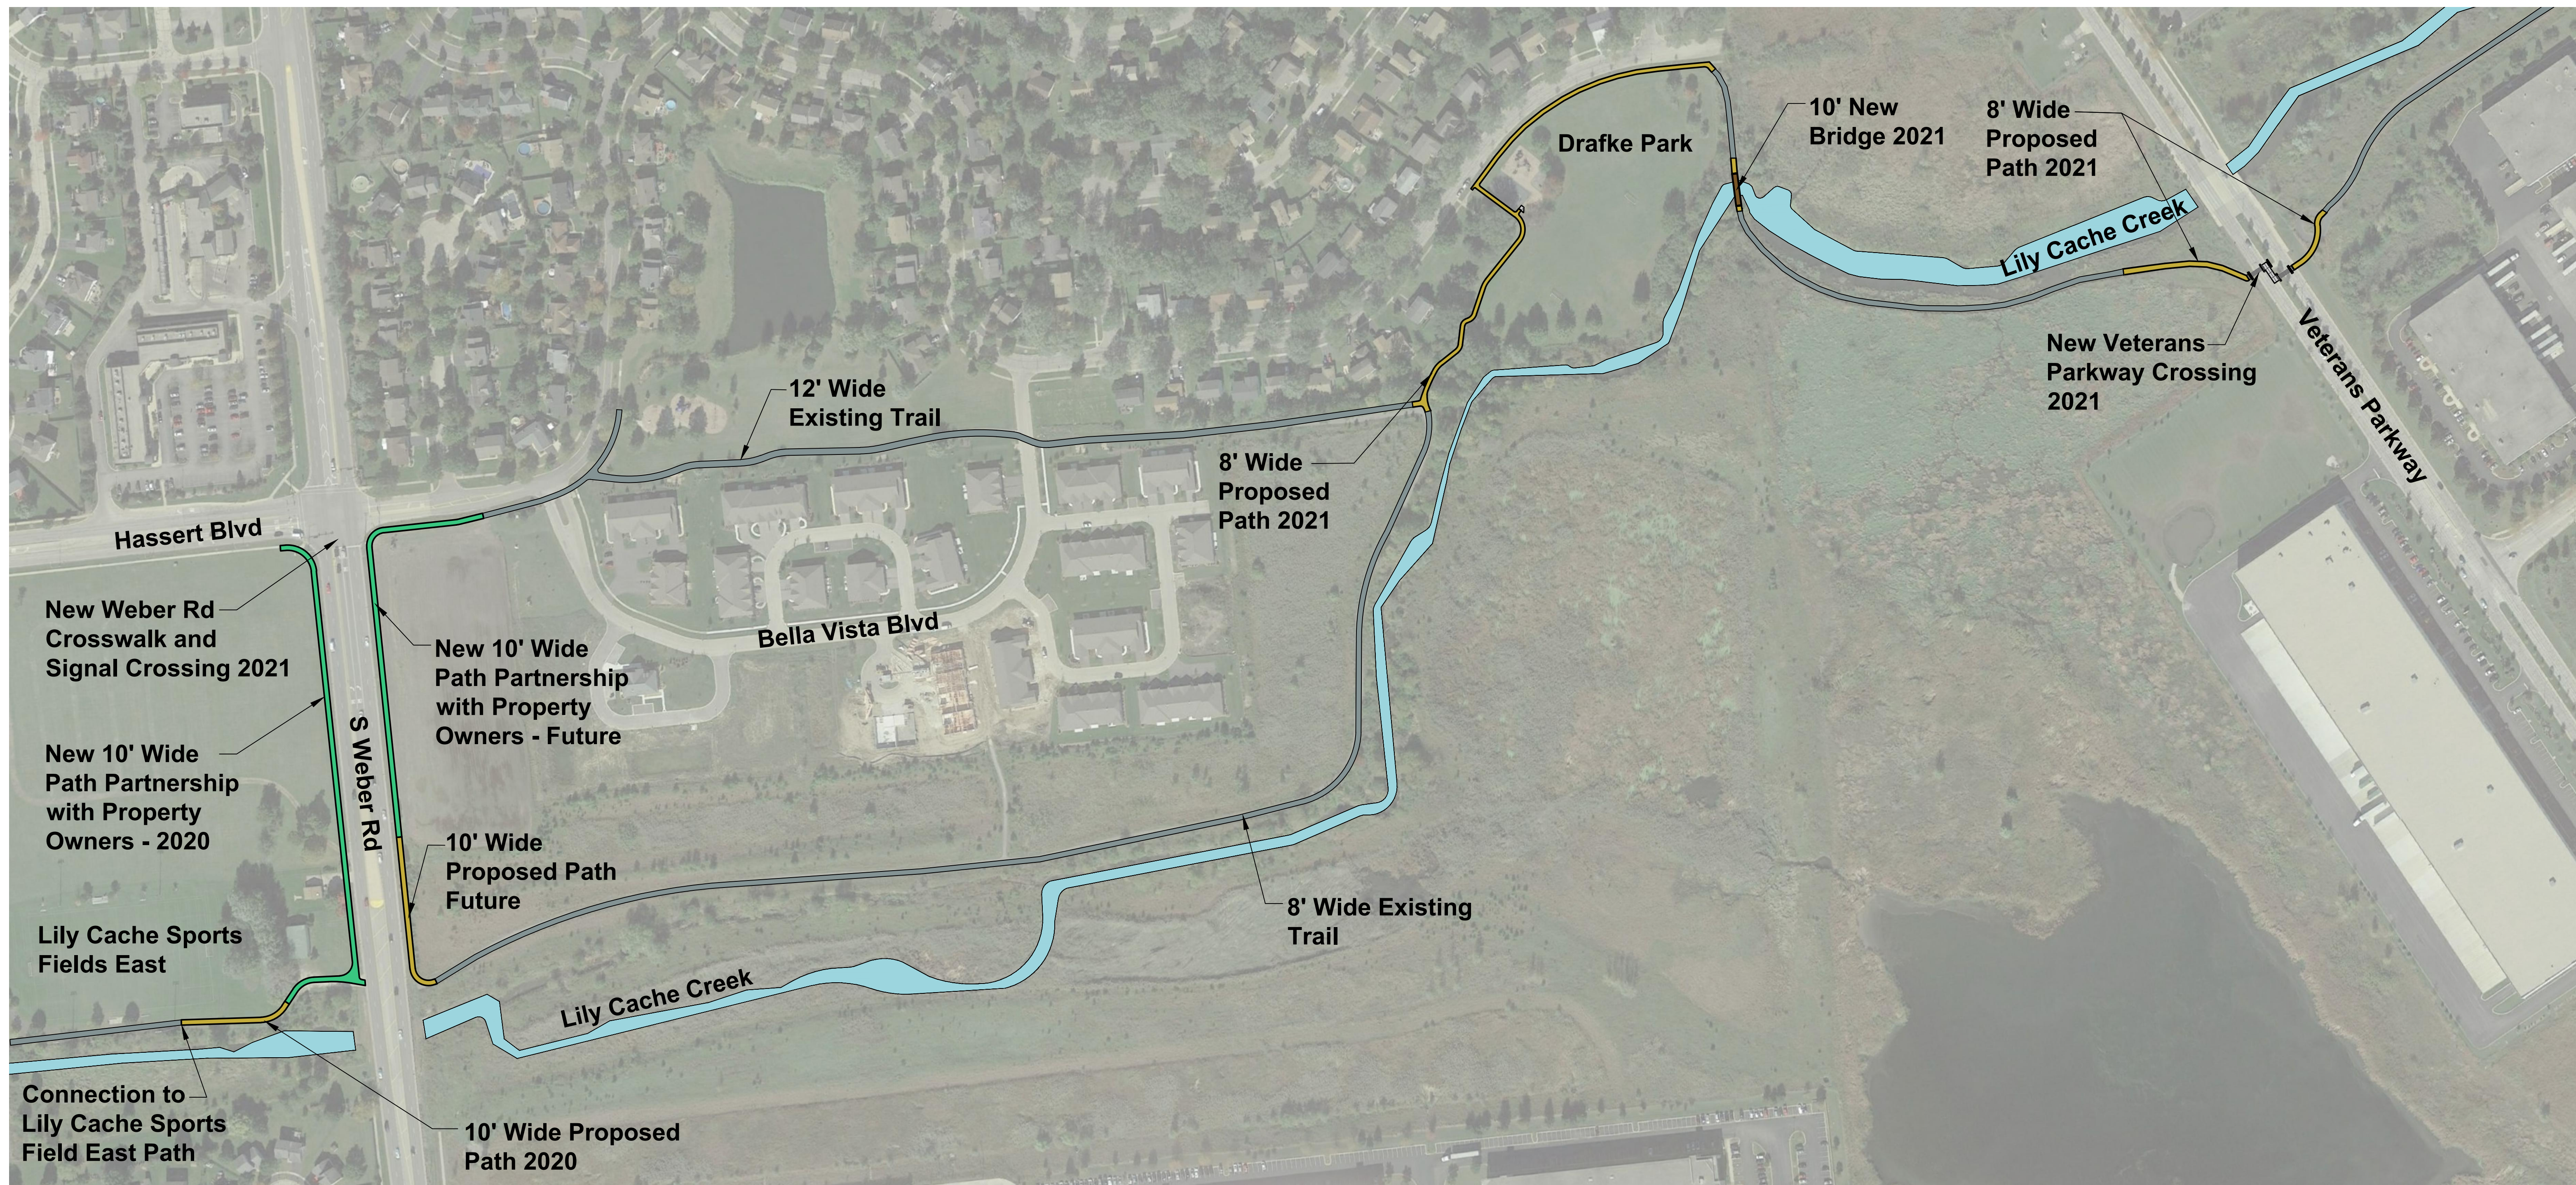

Renovate Sidewalk to 8' Wide Asphalt Trail








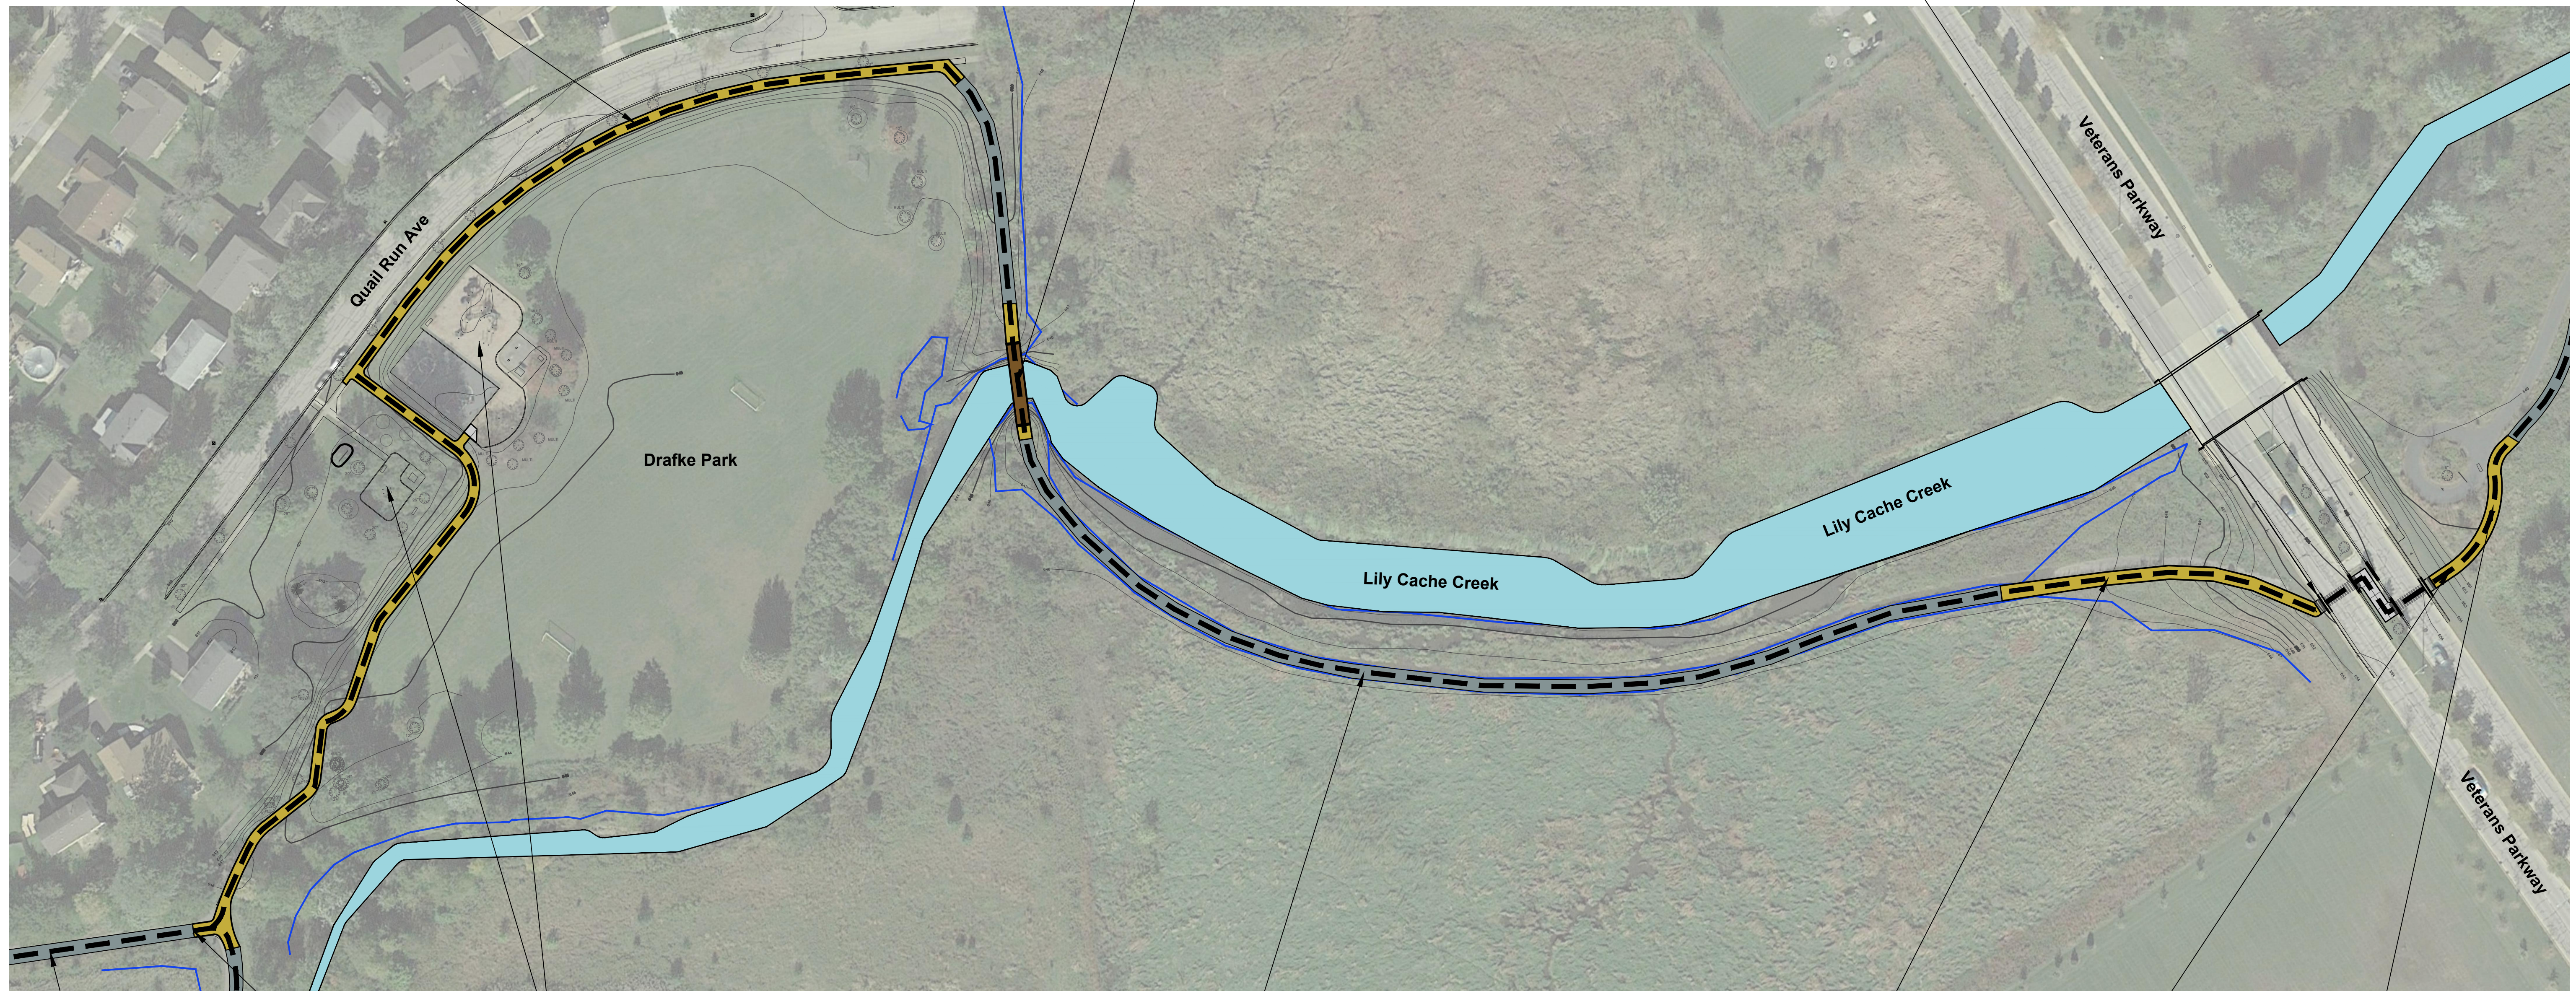
New 10' Wide Bridge Connection Over Lily Cache Creek



Trail Crossing with Solar Safety Beacon Lights / Signage

LEGEND

-  Lily Cache Creek
-  Existing 10' Wide Trail
-  Proposed 8' or 10' Wide Trail
-  10' Wide Bridge Connection
-  Wetland Edge



8' Wide Existing Trail

Trail Connection to West

Existing Playgrounds

Existing 10' Trail to be Sealcoated

10' Wide Asphalt Trail

Trail Connection to East

10' Wide Existing Trail



SCALE: 1" = 60'-0"



uplandDesign

LILY CACHE PATH AND BRIDGE



Veterans Pkwy Crosswalk

Bolingbrook Park District



SCALE: 1" = 30'-0"



Date: September 6, 2019
Project Number 715
Copyright 2019 Upland Design Ltd.